




PERSPECTIVA INTERNA BAR

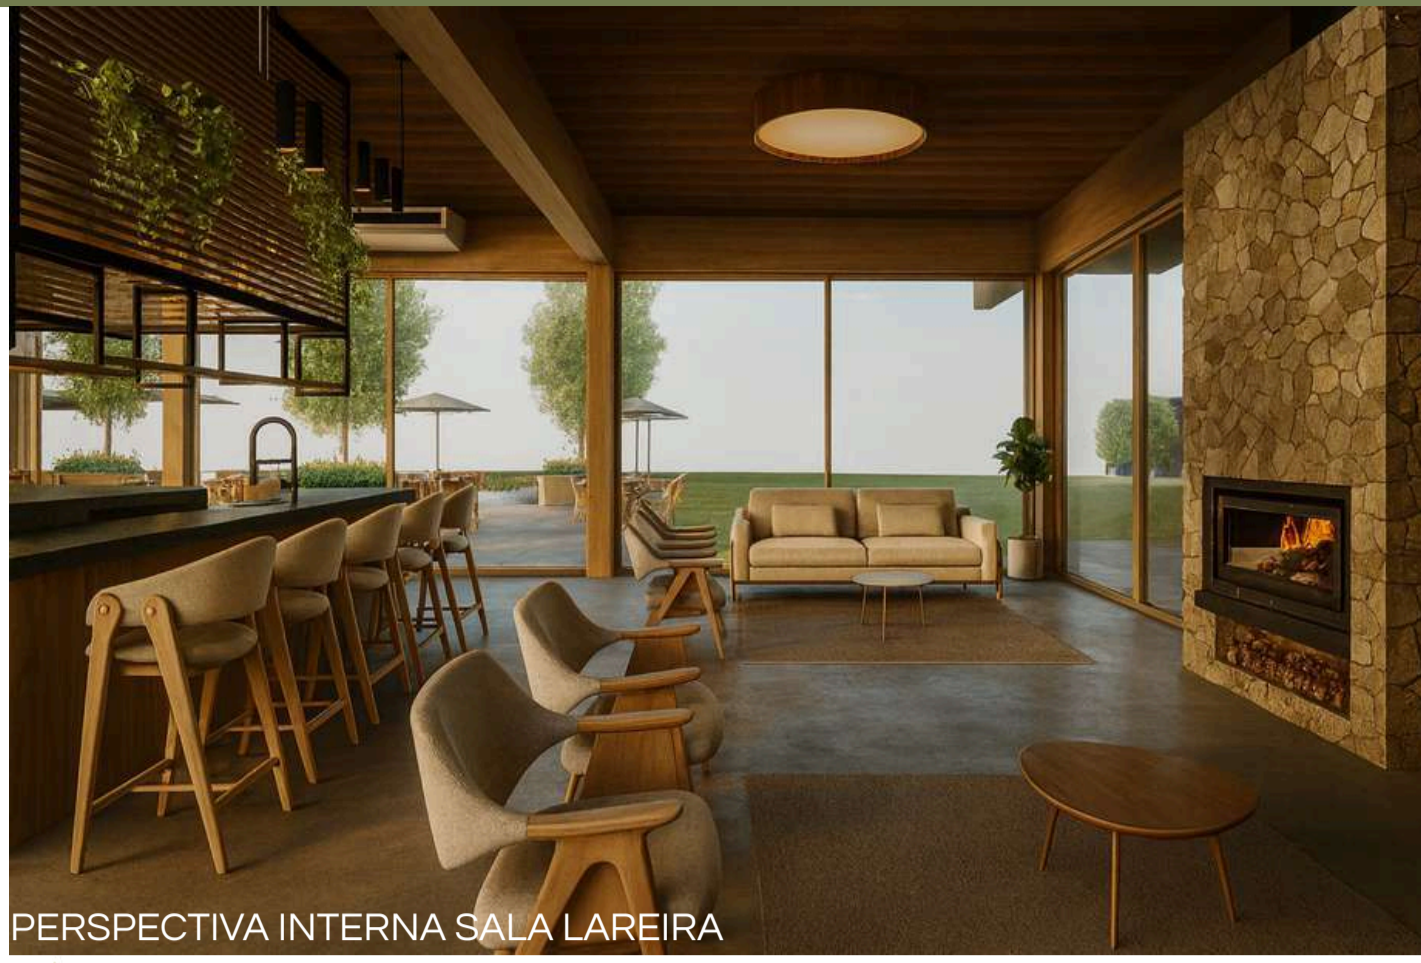


PERSPECTIVA INTERNA SALA LAREIRA



PERSPECTIVA EXTERNA PISCINA



FACHADA NOROESTE Esc: 1/100

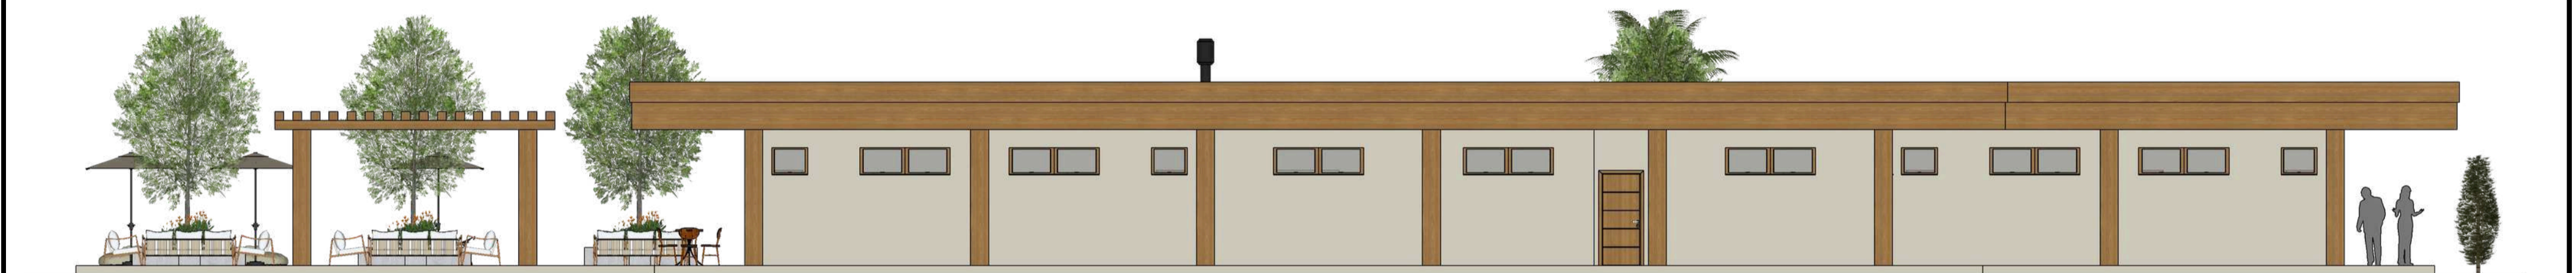

FACHADA SUDESTE Esc: 1/100




FACHADA SUDOESTE Esc: 1/100



FACHADA NORDESTE Esc: 1/100



PERSPECTIVA FRONTAL PORTE-COCHÈRE

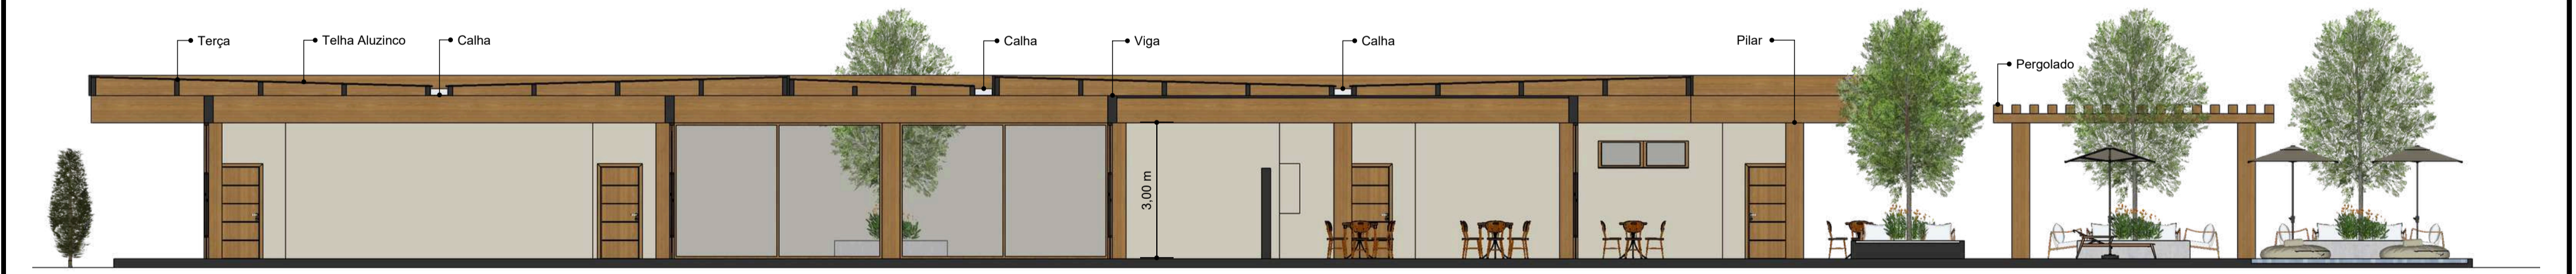

CORTE TRANSVERSAL Esc: 1/100



CORTE LONGITUDINAL Esc: 1/100